
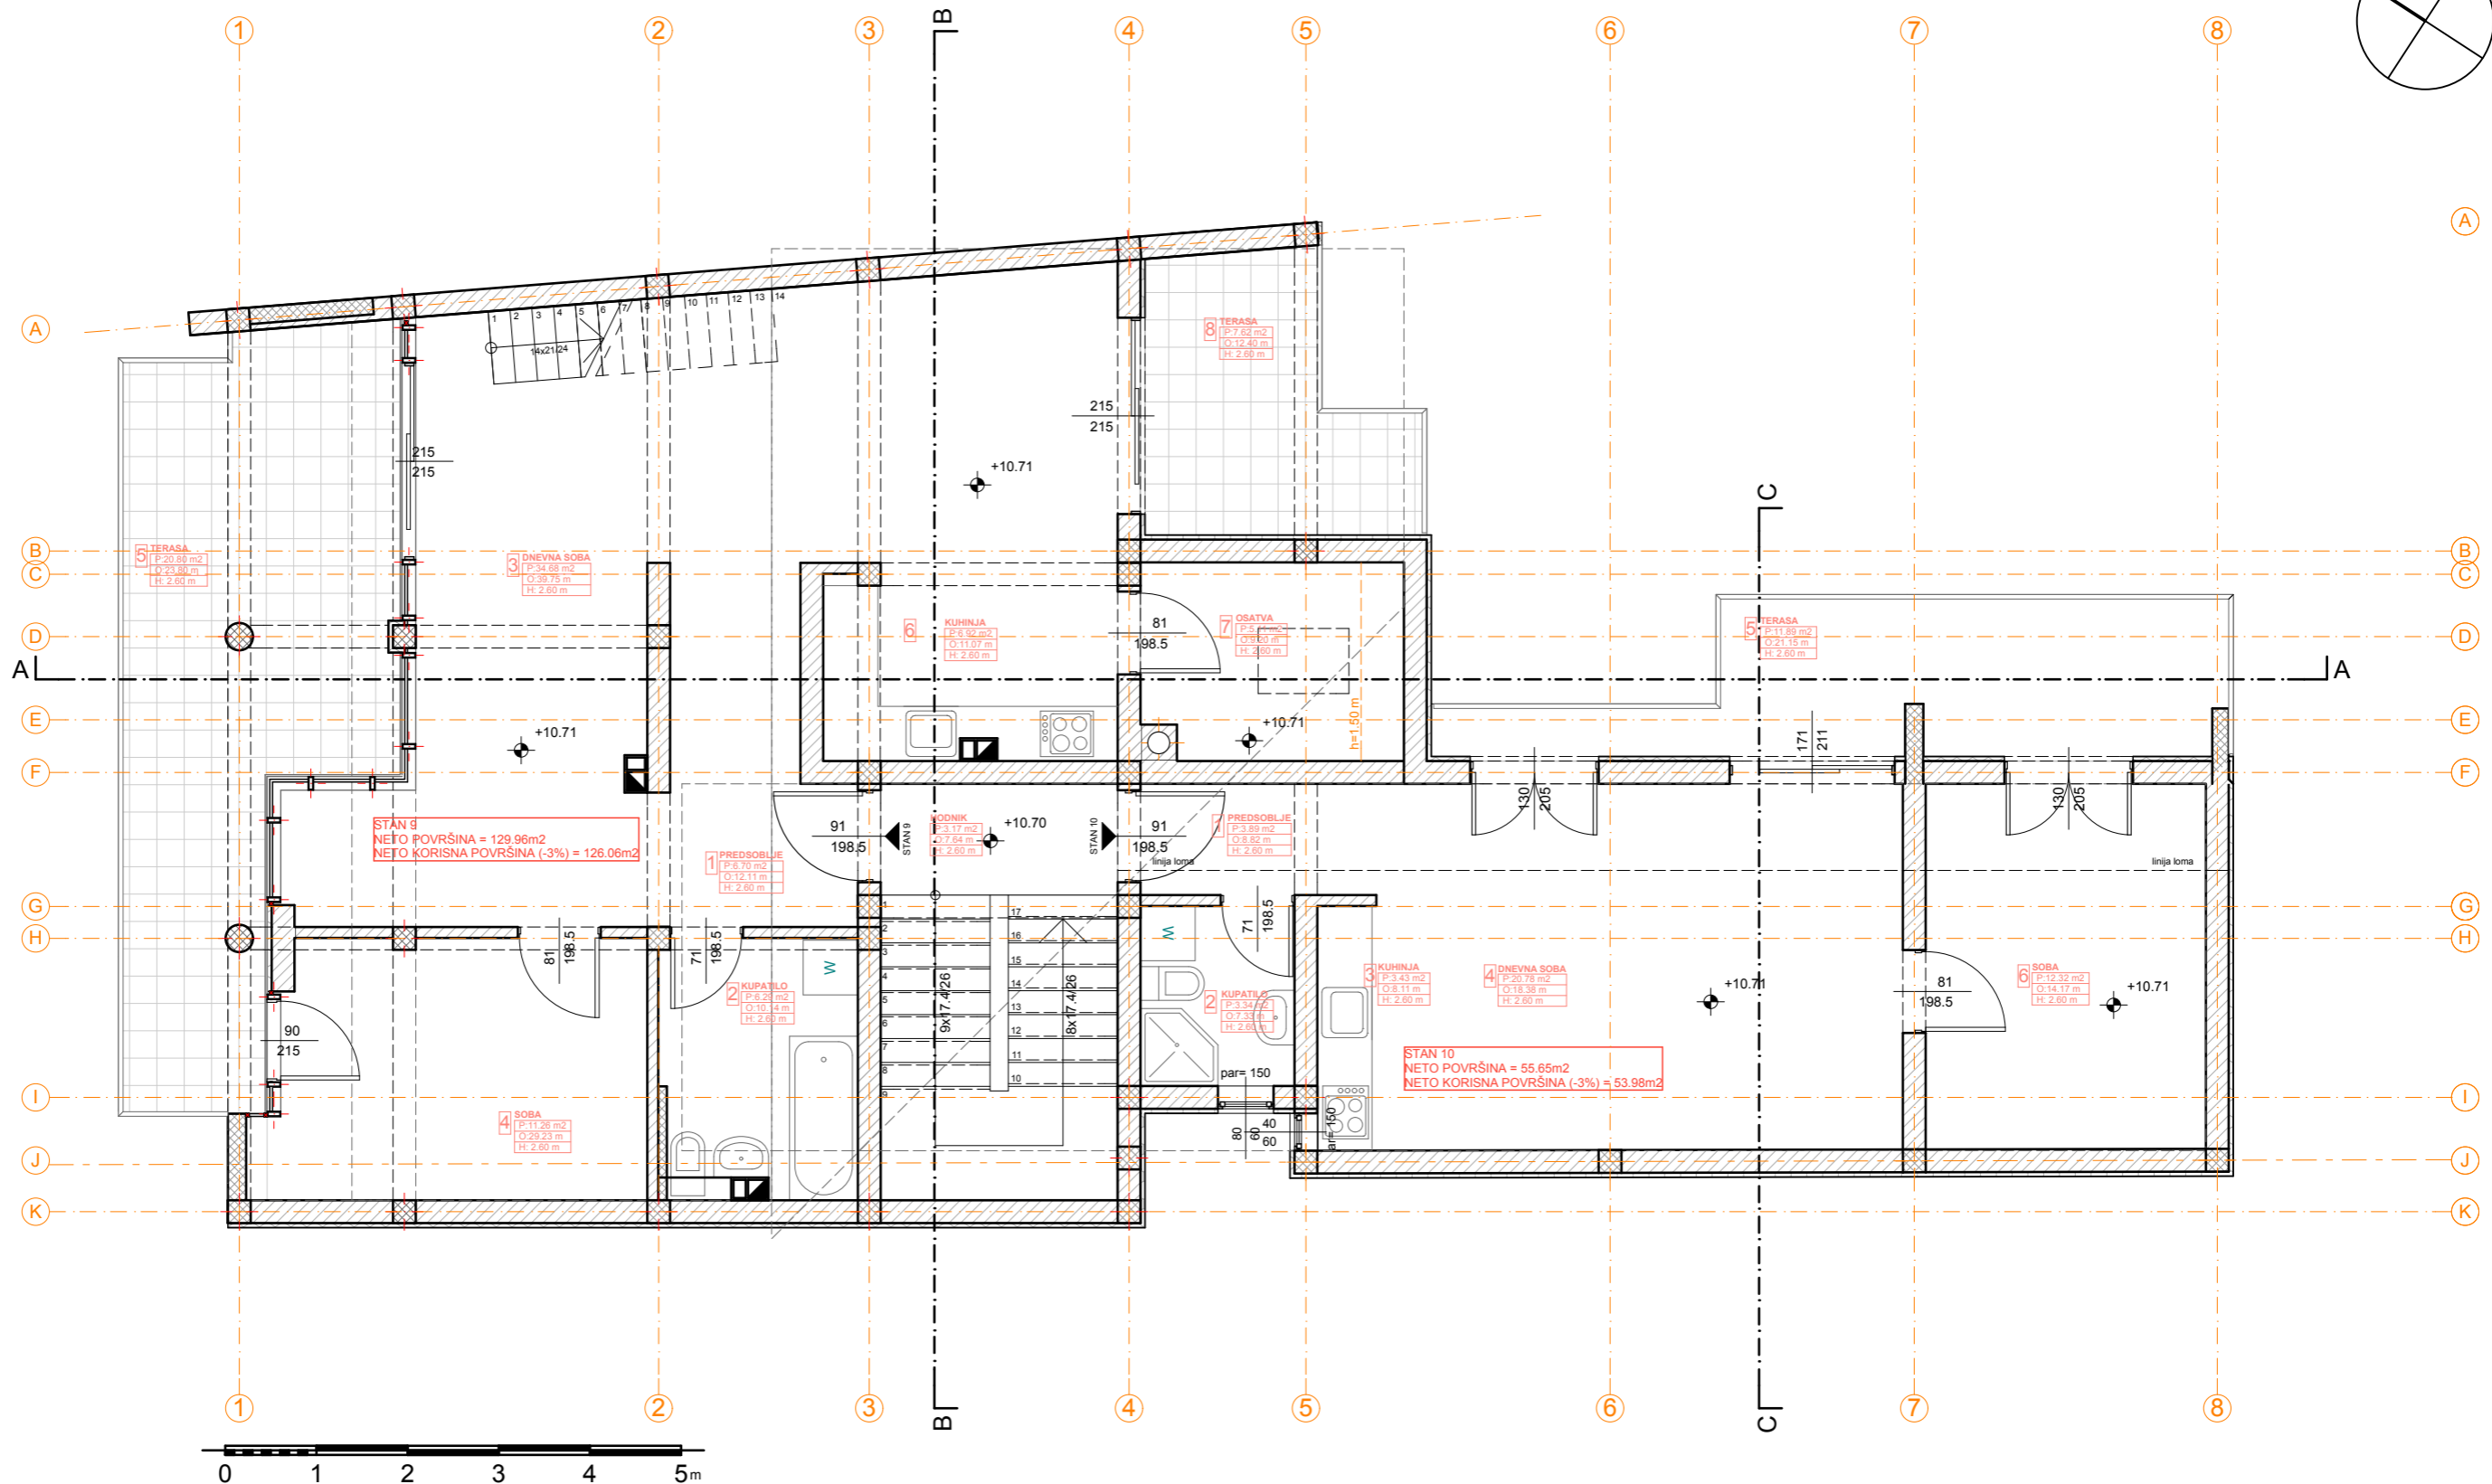


# OSNOVA POTKROVLJA

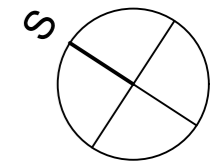

<b>ARHITEKT S</b>	naziv crteza: osnova potkrovlja	
	investitor: Barači Snežana	projektovao: Lj. Strika d.i.arh. G. Mandić d.i.građ.
objekat: idejni projekat stambenog objekta P+2+Pk Lava Tolstoja br. 47, Novi Sad	saradnik: A.Bauer d.i.arh.	razmera <b>1:75</b>
	januar 2008.	broj lista <b>6</b>