
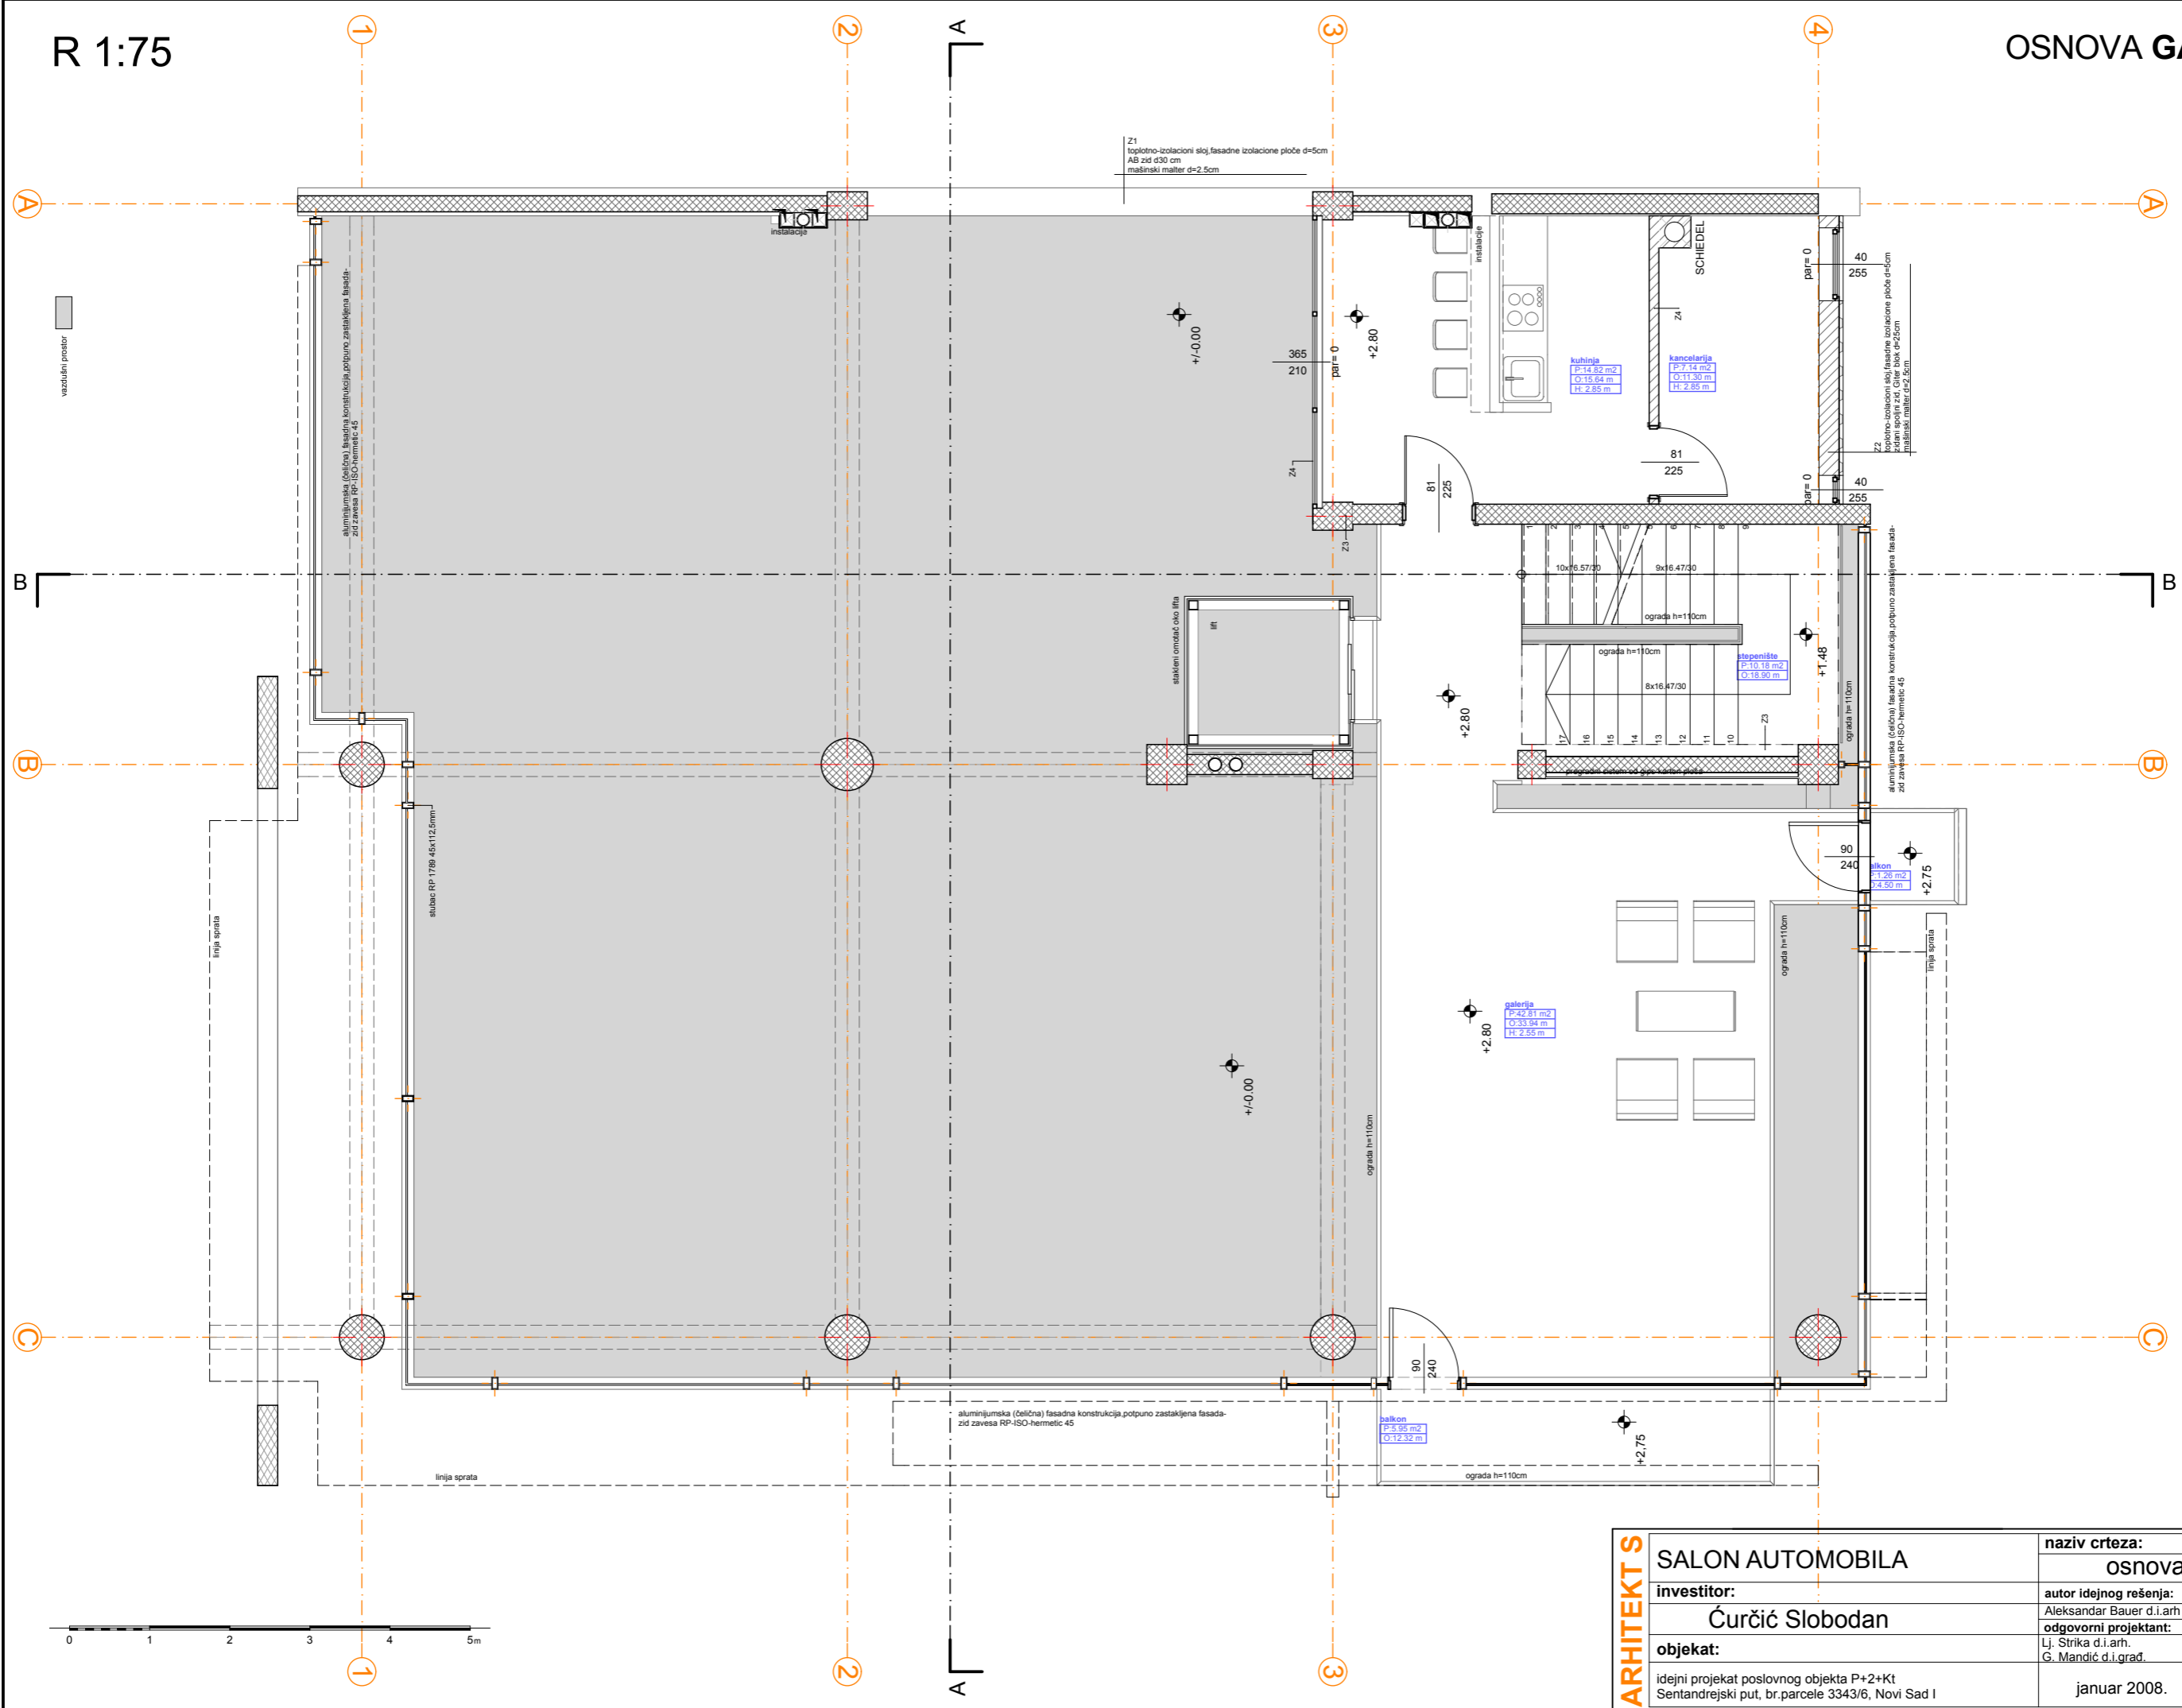


R 1:75

OSNOVA GALERIJE

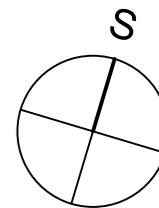

ARHITEKT S	naziv crteza:	SALON AUTOMOBILA	
	investitor:	osnova galerije	
	objekat:	Čurčić Slobodan	razmera
		idejni projekat poslovnog objekta P+2+K1 Sentandrejski put, br.parcele 3343/6, Novi Sad I	1:75
	autor idejnog rešenja:	Aleksandar Bauer d.i.arh	broj lista
	odgovorni projektant:	Lj. Strika d.i.arh. G. Mandić d.i.grad.	
		januar 2008.	