
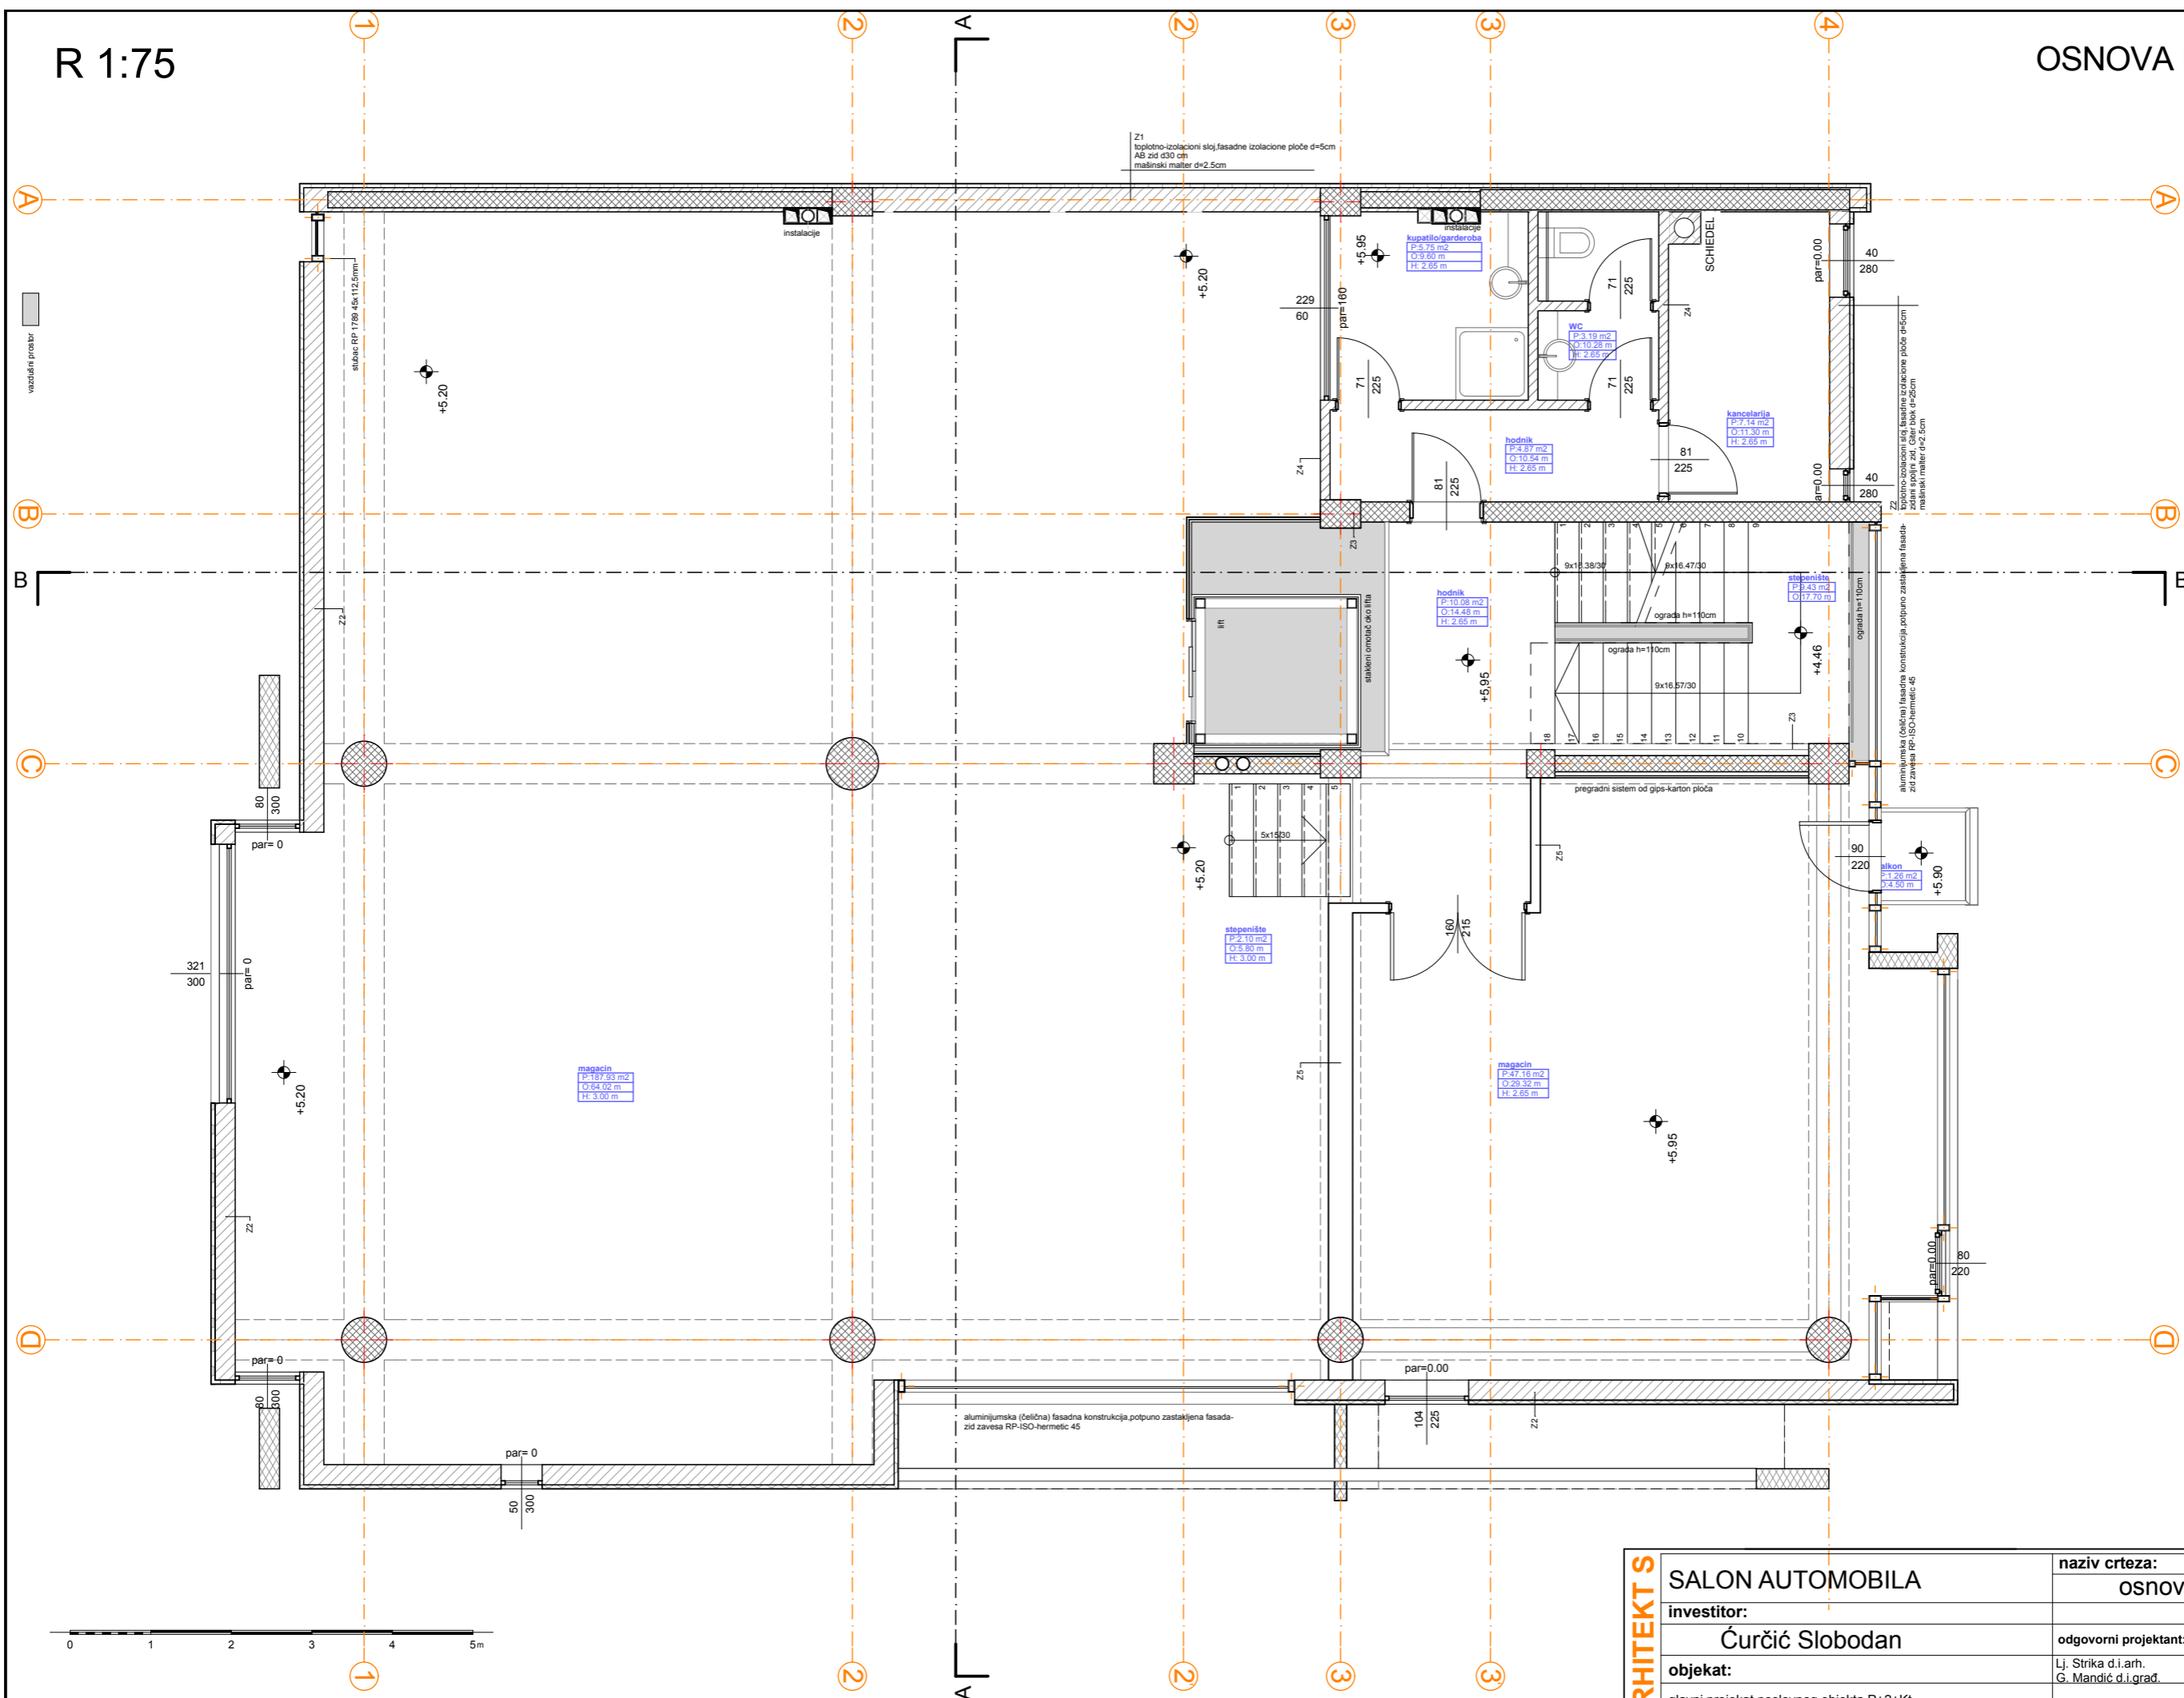


R 1:75

OSNOVA I SPRATA

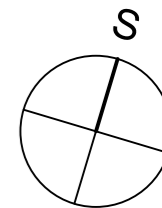

ARHITEKT S	SALON AUTOMOBILA		naziv crteza:	
	investitor:		osnova I sprata	
	objekat:		odgovorni projektant:	
	glavni projekat poslovnog objekta P+2+Kt Sentandrejski put, br.parcele 3343/6, Novi Sad I		Lj. Strika d.i.arh. G. Mandić d.i.grad.	
		razmera		
		1:75		
		broj lista		
		4		