
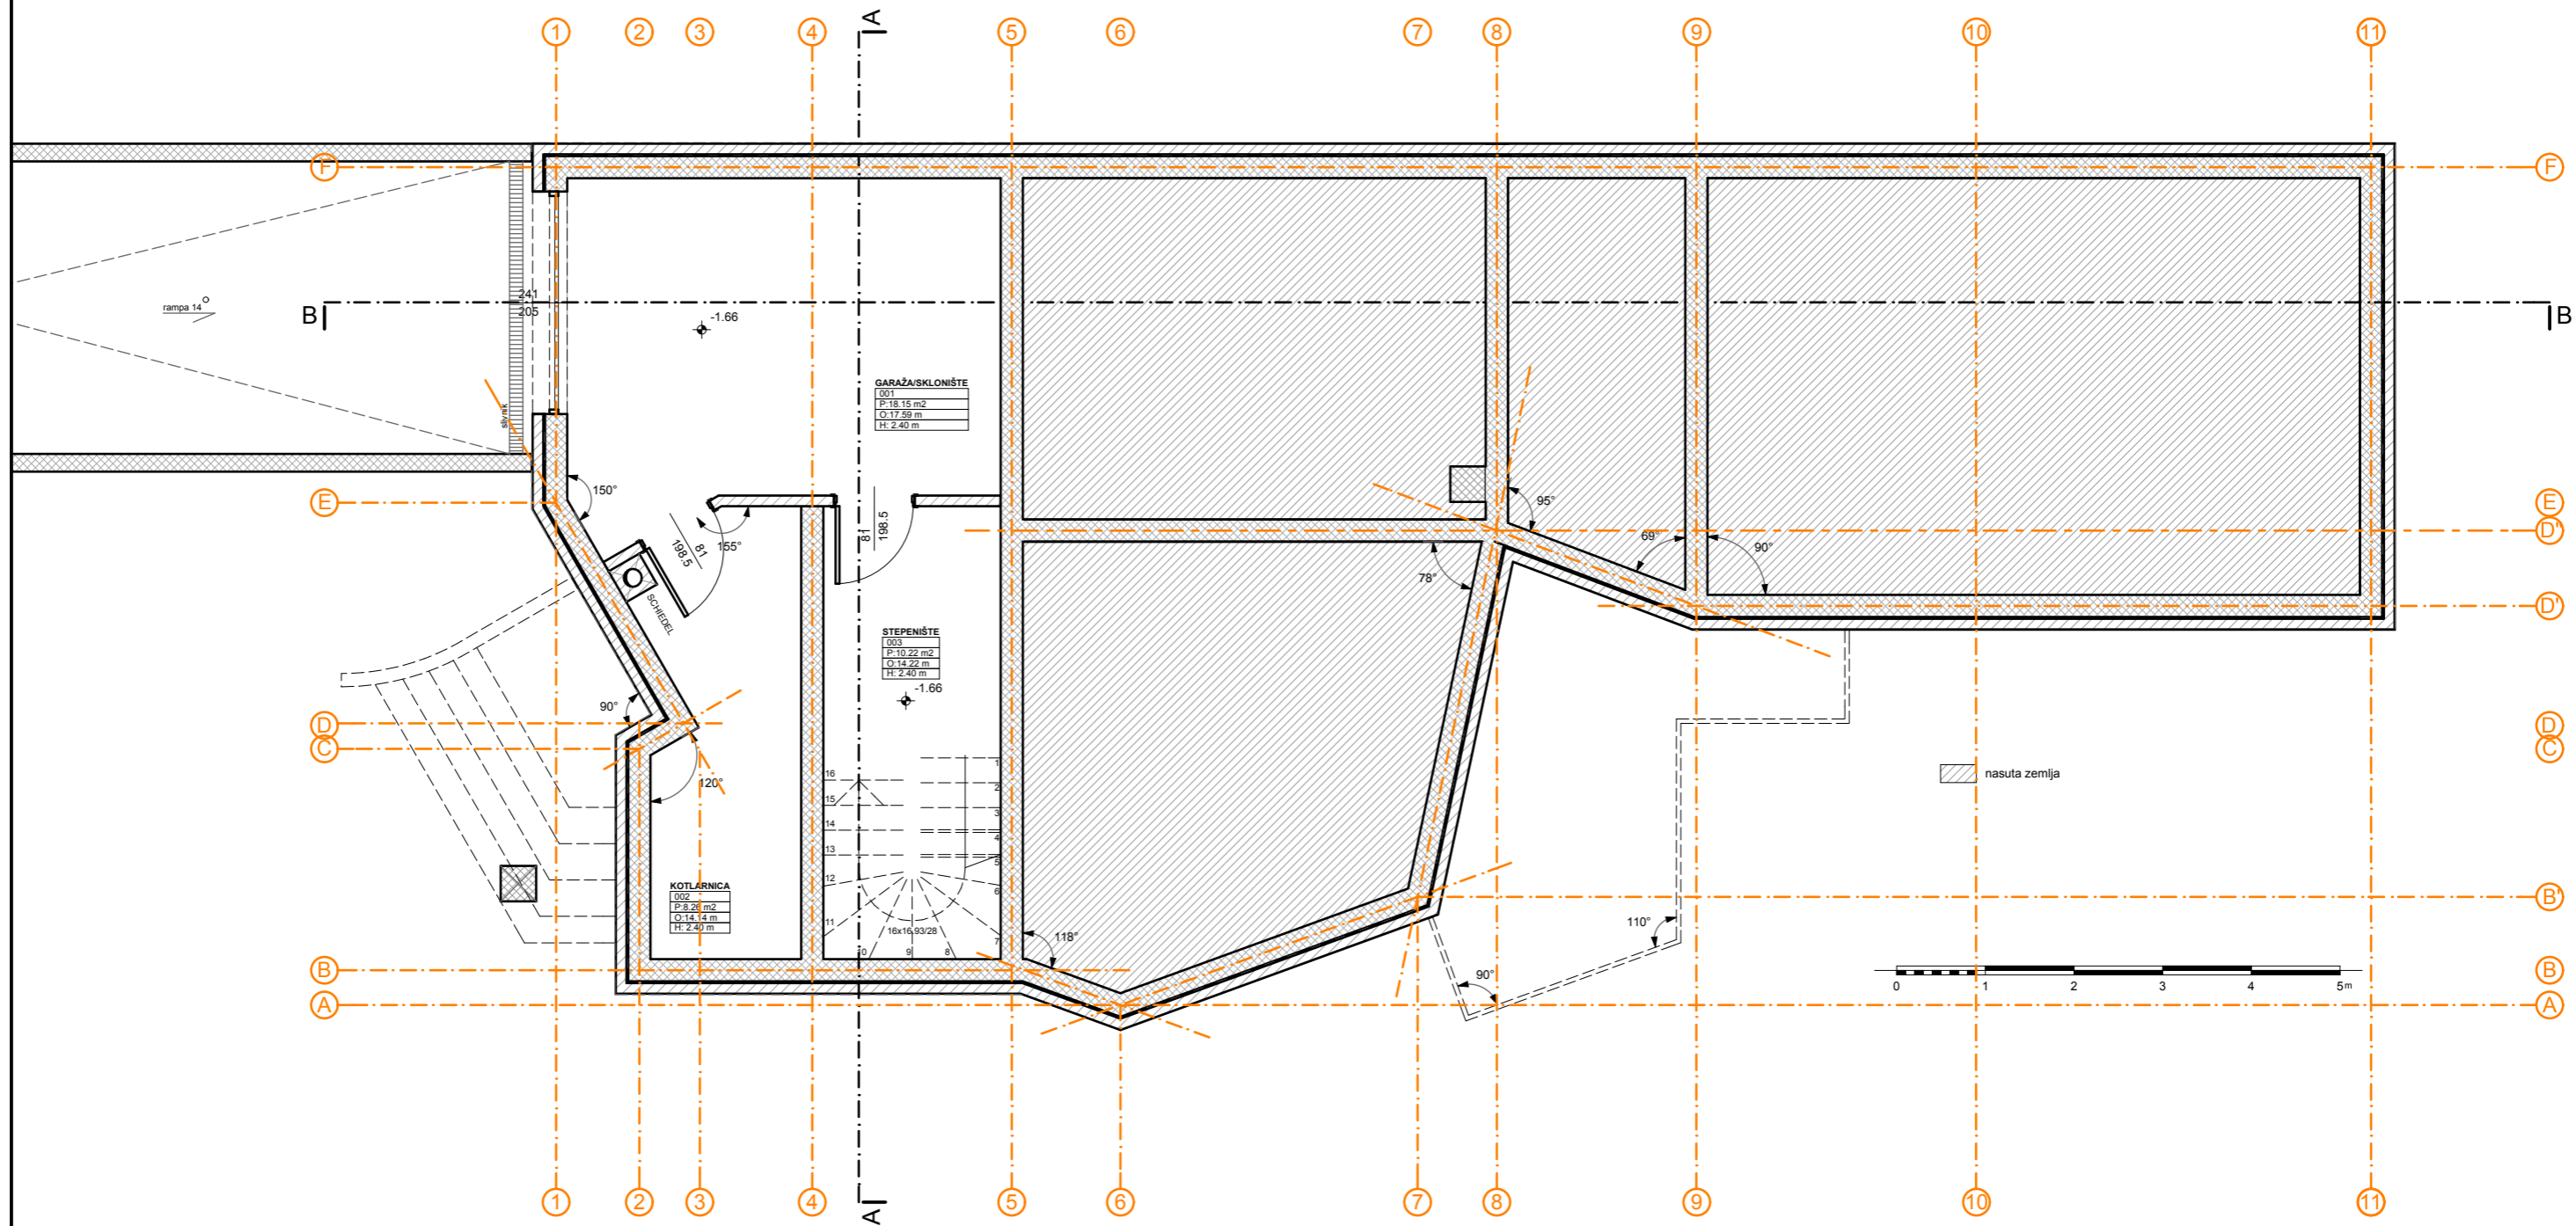


OSNOVA PODRUMA R 1:75

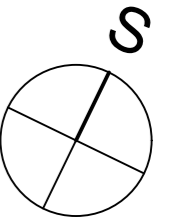

PROSTORIJA	VRSTA PODA	O	P
1	garaža/sklonište	ab cementna košuljica	17.59 m 18.15 m ²
2	kotlarnica	ab cementna košuljica	14.14 m 8.26 m ²
3	stepenište	keramičke ploče	14.22 m 10.22 m ²
UKUPNA NETO KORISNA P. PODRUMA		36.63 m² - 3% = 35.53 m²	

ARHITEKT S		naziv crteza:	
		osnova podruma	
investitor:		projektovao:	
SR "Bilja"		Lj. Strika d.i.arh.	razmera
objekat:		G. Mandić d.i.građ.	1:75
glavni projekat stambenog objekta Po+P+1, poslovni objekat P ulica Nova bb, Zrenjanin		mart 2008.	broj lista 4