
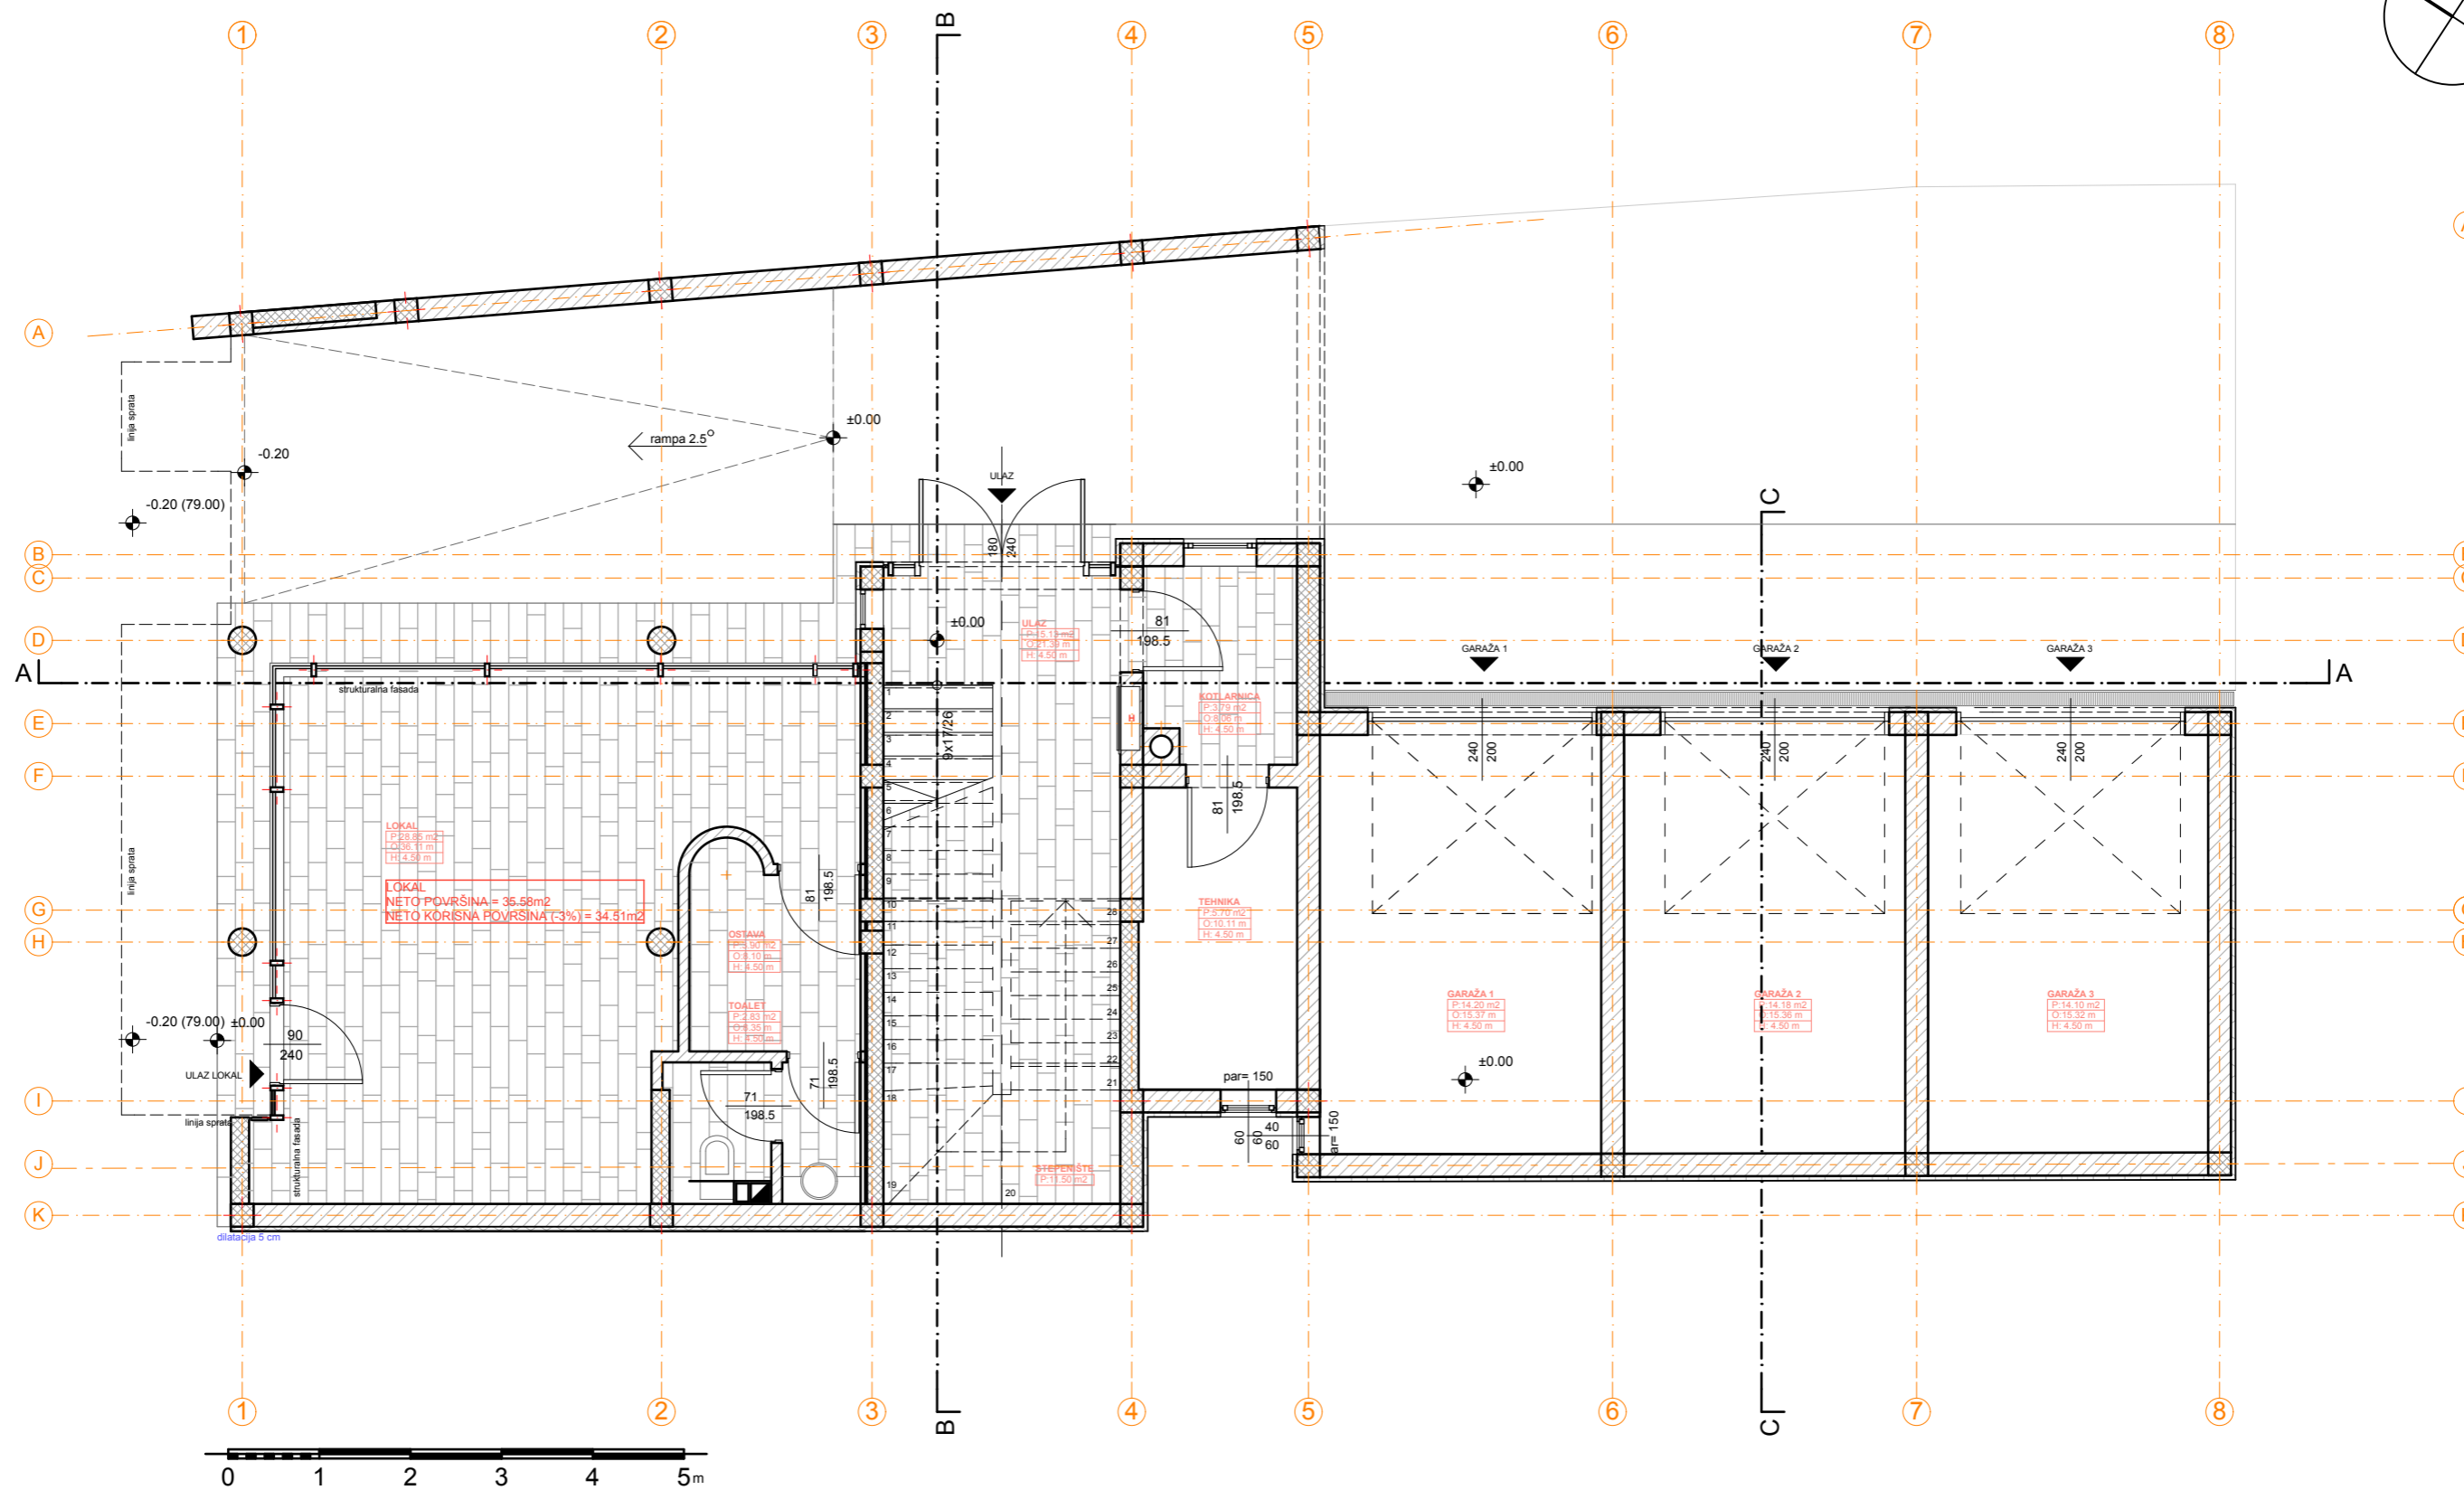


# OSNOVA PRIZEMLJA

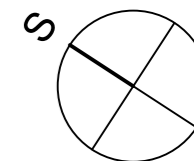

<b>ARHITEKT S</b>	naziv crteza:	
	osnova prizemlja	
investitor:	projektovao:	razm e r a
Barači Snežana	Lj. Strika d.i.arh. G. Mandić d.i.građ.	
objekat:	saradnik: A.Bauer d.i.arh.	<b>1:75</b>
idejni projekat stambenog objekta P+2+Pk Lava Tolstoja br. 47, Novi Sad	januar 2008.	broj lista <b>3</b>