
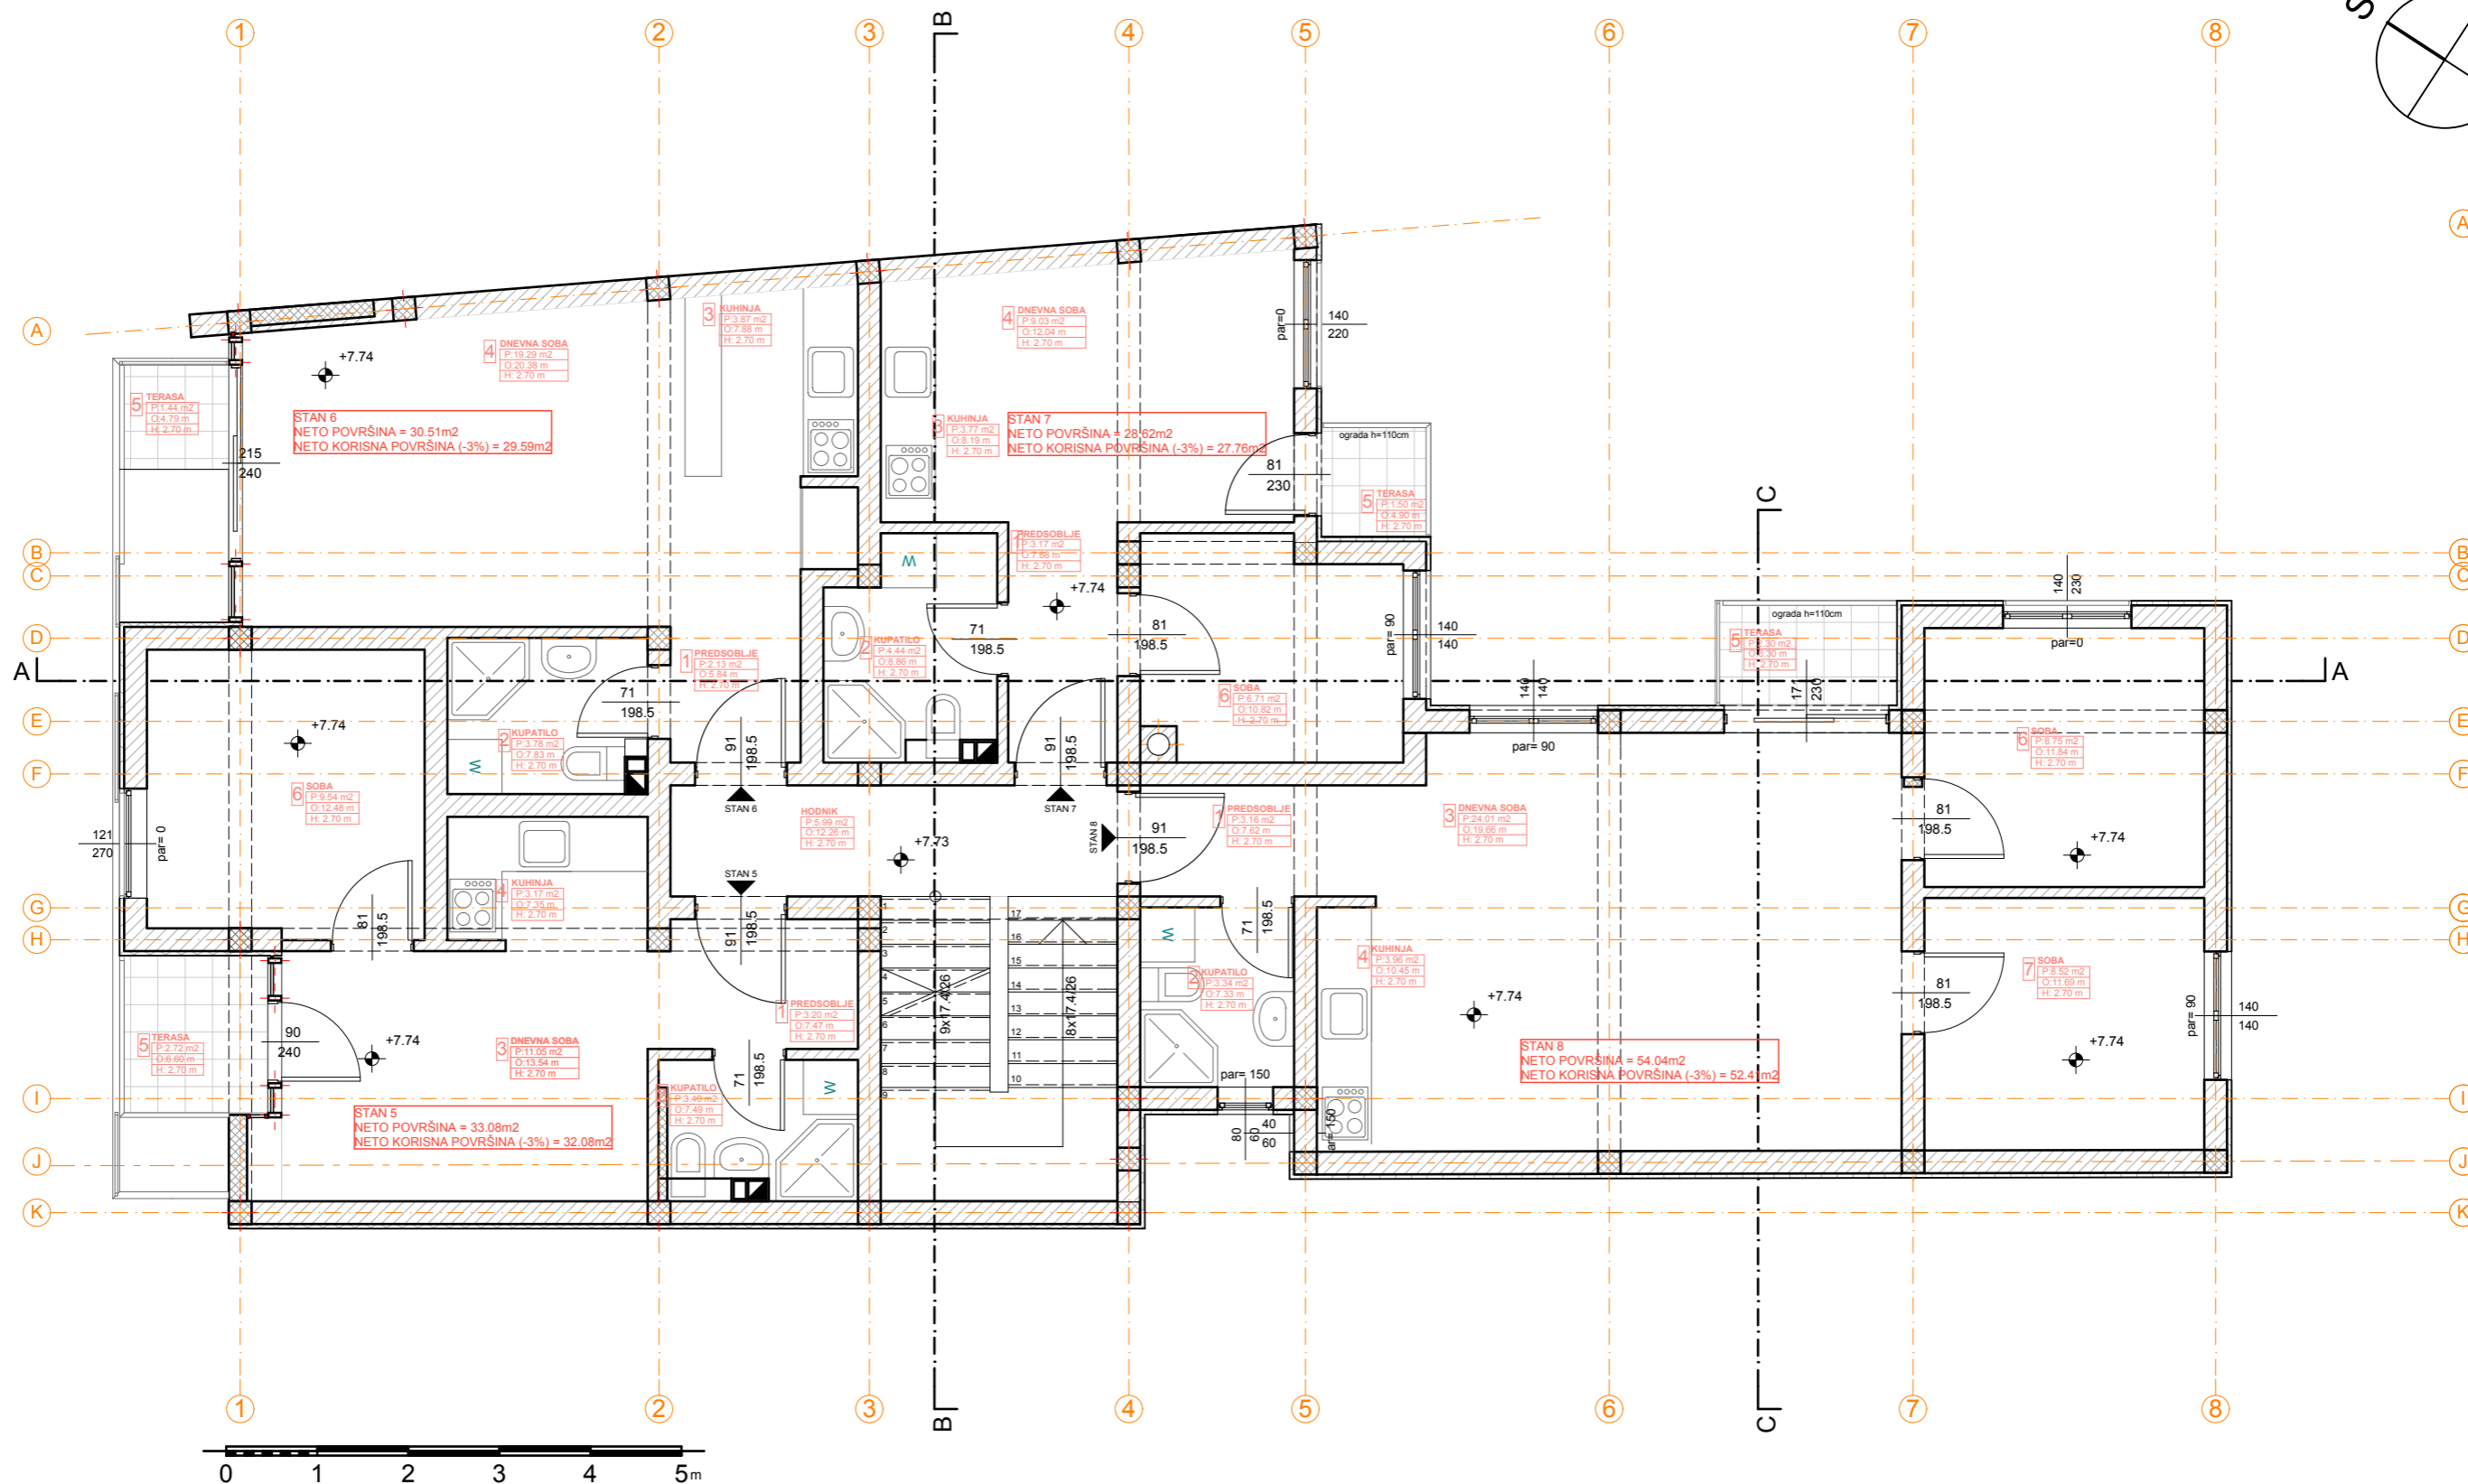


OSNOVA II SPRATA

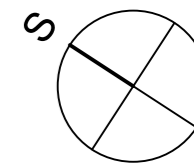

ARHITEKT S	naziv crteza:	
	osnova II sprata	
investitor:	projektovao:	razmera
Barači Snežana	Lj. Strika d.i.arh. G. Mandić d.i.građ.	1:75
objekat:	saradnik: A.Bauer d.i.arh.	broj lista
idejni projekat stambenog objekta P+2+Pk Lava Tolstoja br. 47, Novi Sad	januar 2008.	5