
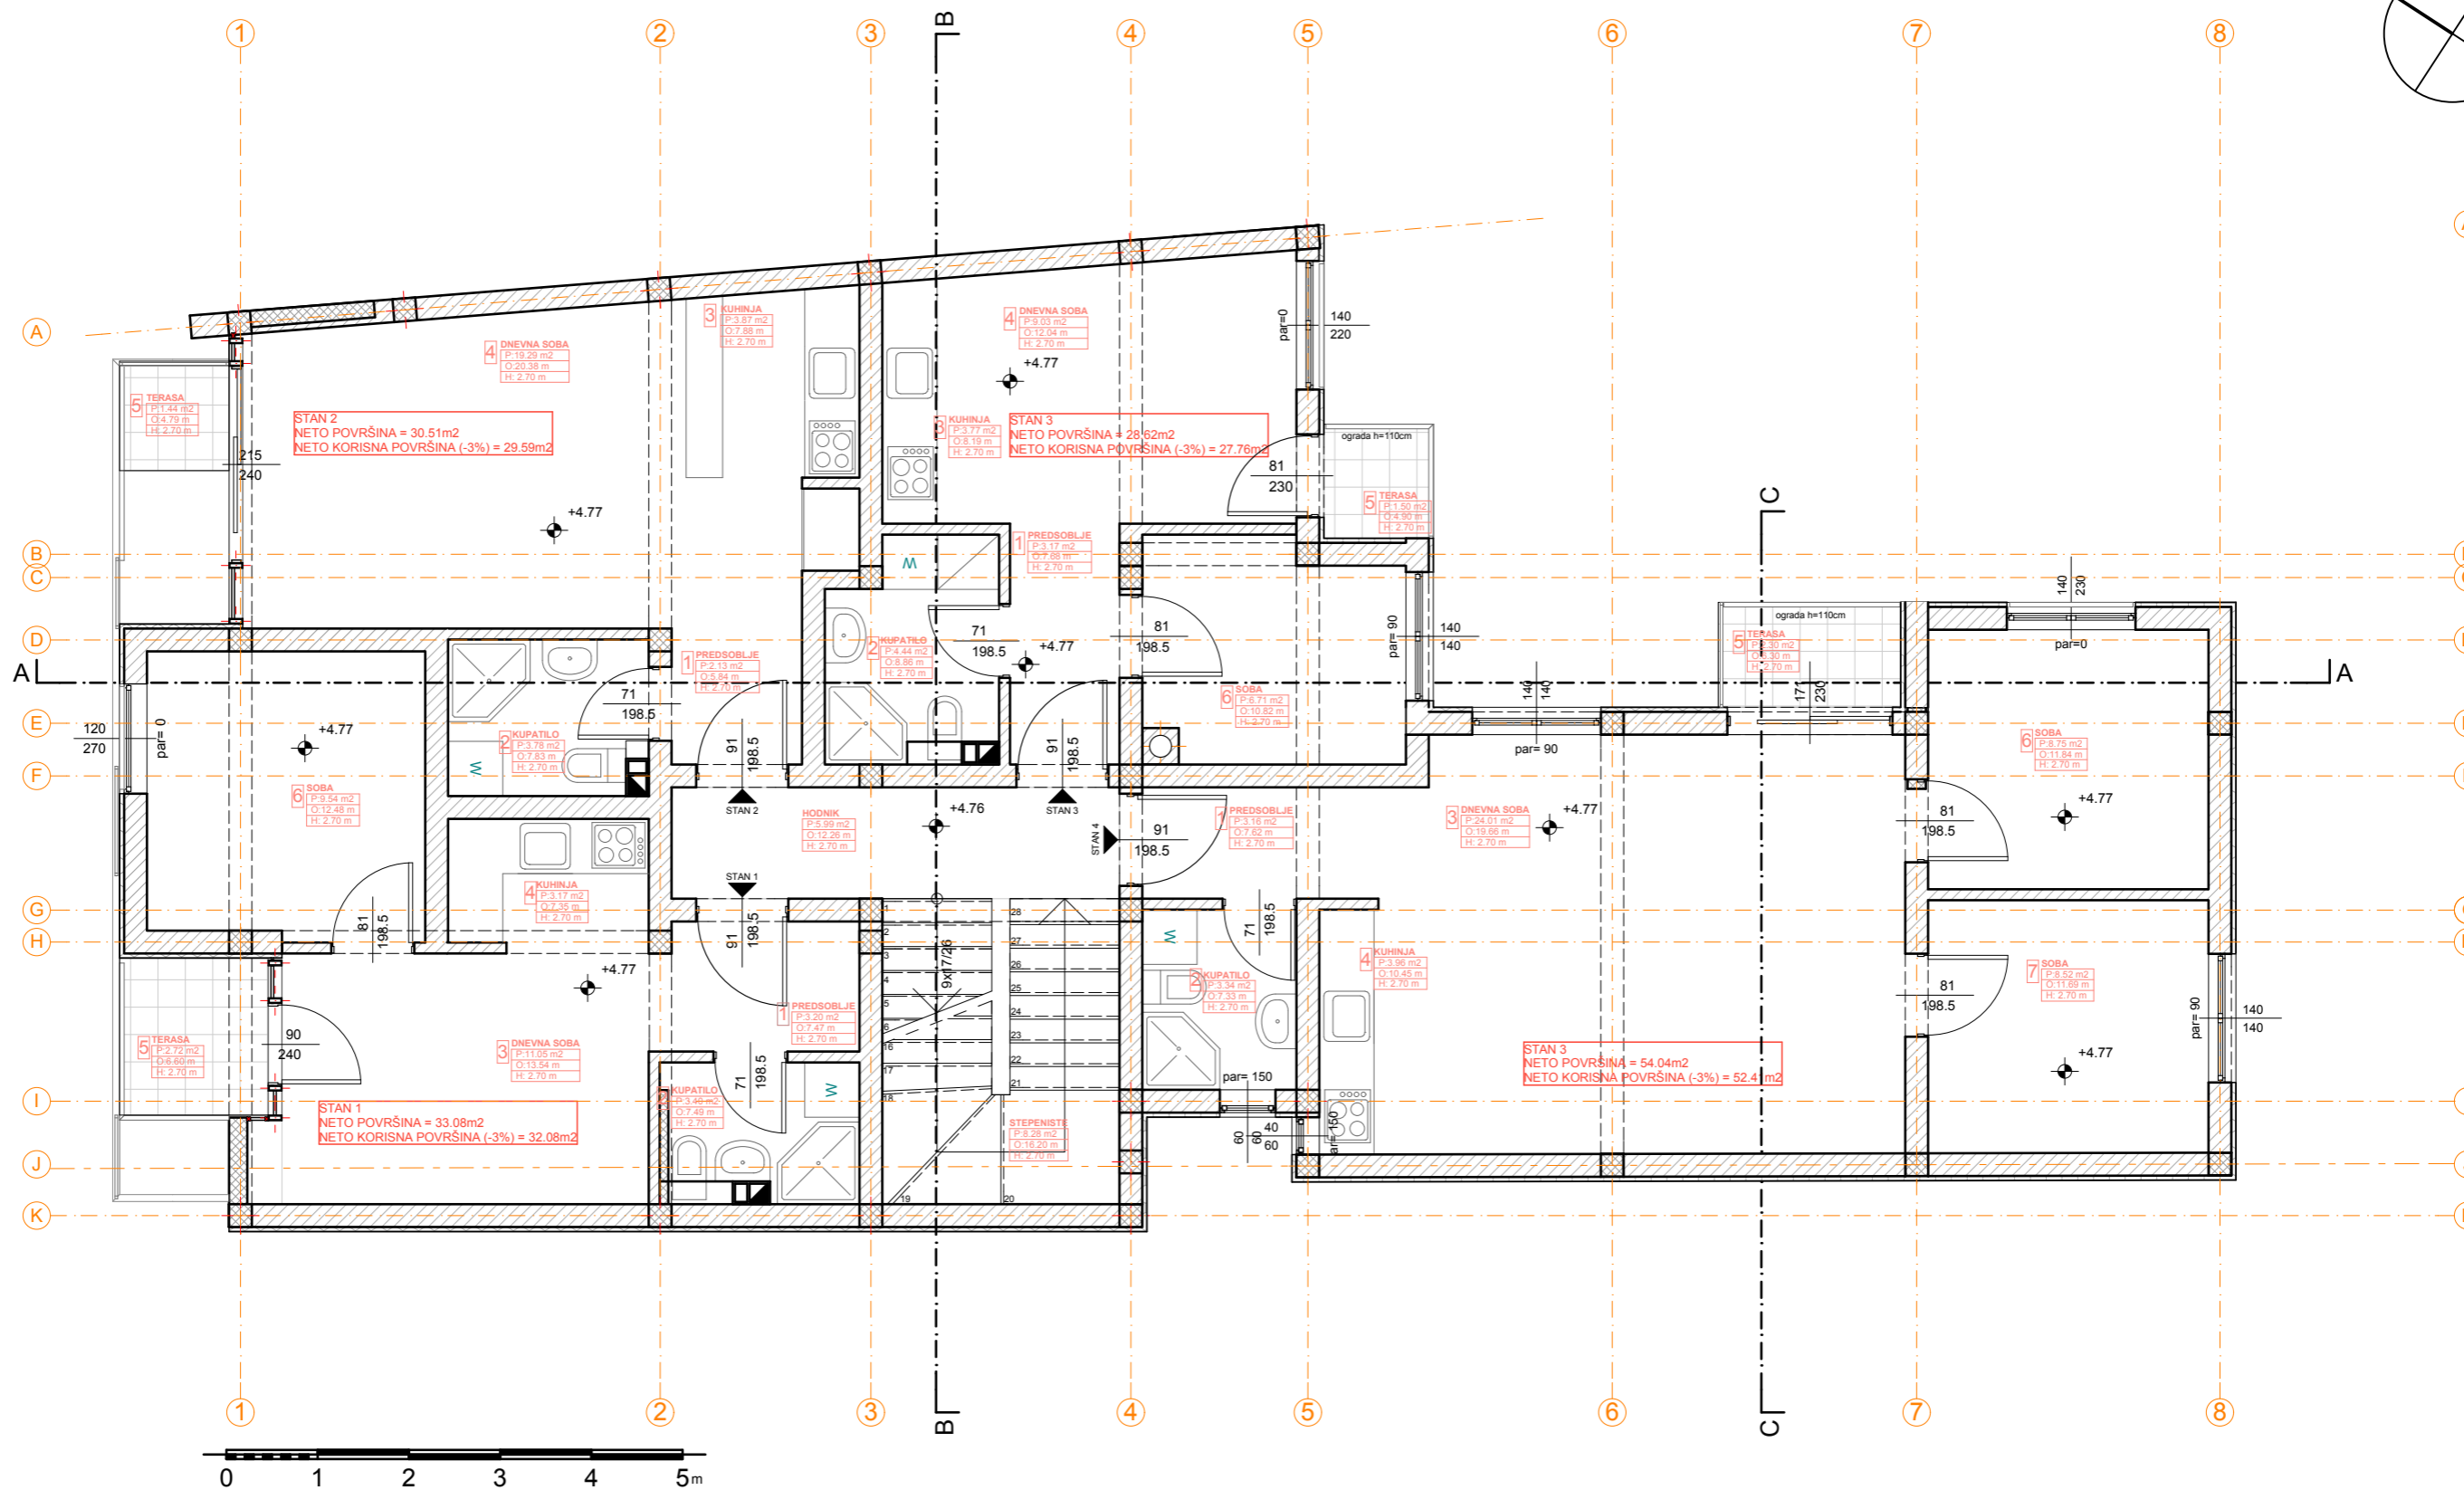


OSNOVA I SPRATA

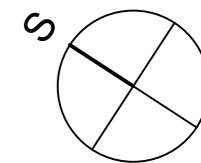

ARHITEKT S	naziv crteza: osnova I sprata	
	investitor: Barači Snežana	projektovao: Lj. Strika d.i.arh. G. Mandić d.i.grad.
objekat: idejni projekat stambenog objekta P+2+Pk Lava Tolstoja br. 47, Novi Sad	saradnik: A.Bauer d.i.arh.	razmera 1:75
	januar 2008.	broj lista 4