
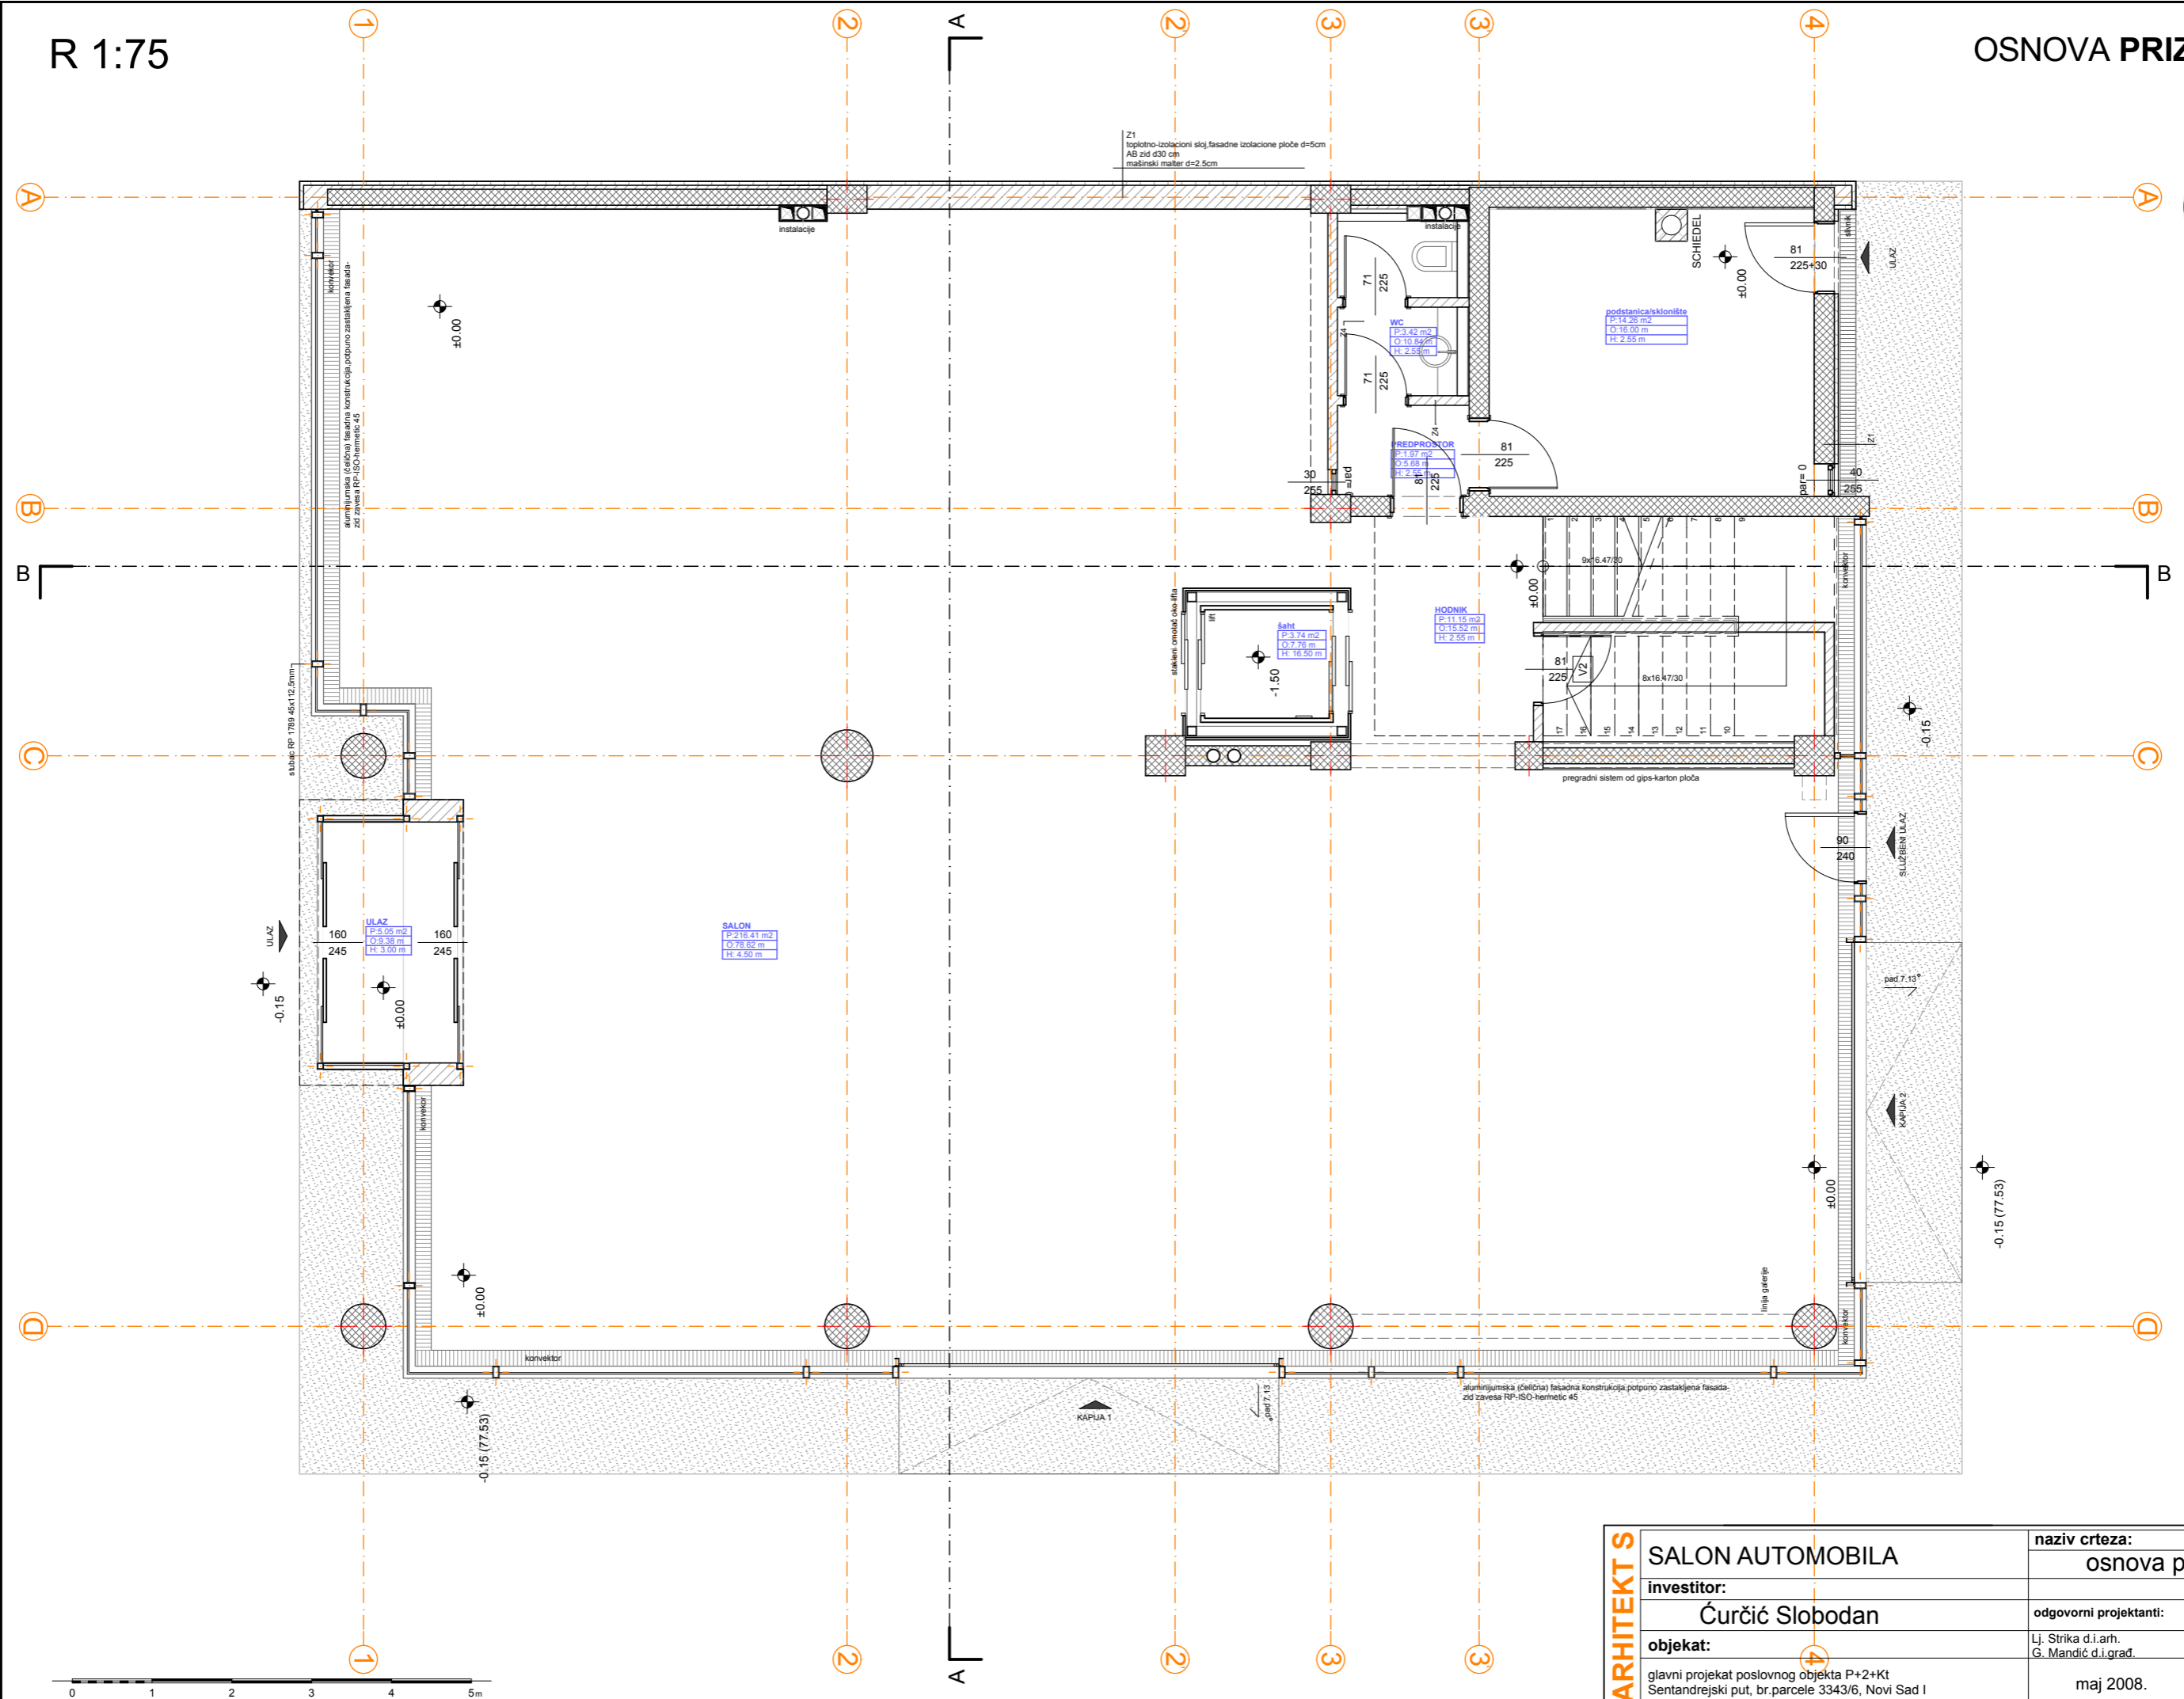


R 1:75

OSNOVA PRIZEMLJA

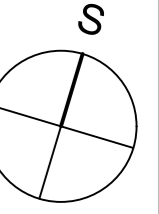

ARHITEKT S	SALON AUTOMOBILA		naziv crteza: osnova prizemlja	
	investitor: Čurčić Slobodan		odgovorni projektanti: Lj. Strika d.i.arh. G. Mandić d.i.grad.	razmera 1:75
	objekat: glavni projekat poslovnog objekta P+2+Kt Sentandrejski put, br.parcele 3343/6, Novi Sad I		maj 2008.	broj lista 3